


NORTH




SOUTH



WEST

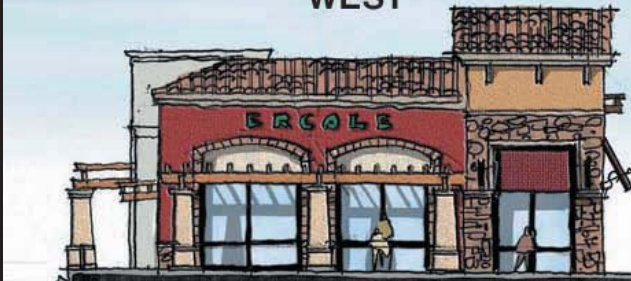

EAST

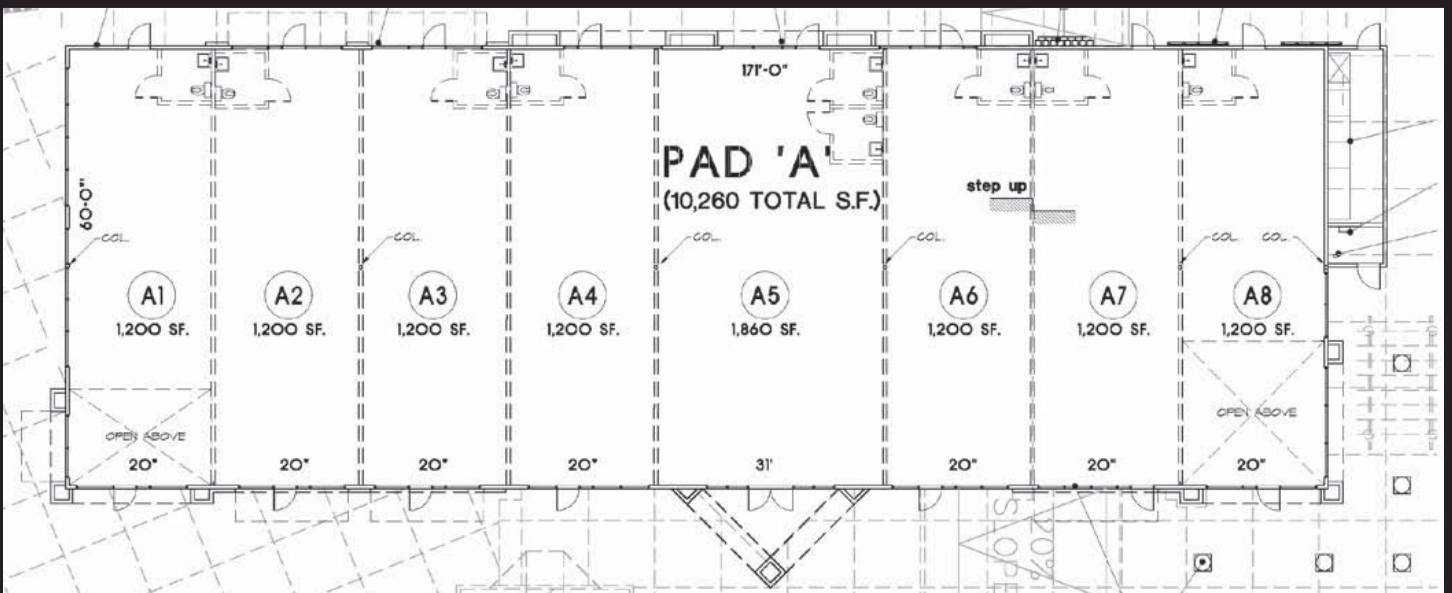

PRELIMINARY ELEVATION AND LEASING PLAN: PAD 'A', FLOOR PLAN, 10,260 S.F.

